


C:\USERS\ADAMW\CITY OF NEW HAVEN, CT\ENGINEERING DEPARTMENT - PROJECTS\17-084-01 SOUTH FRONTAGE ROAD PEDESTRIAN SAFETY IMPROVEMENTS\DRAWINGS\SOUTH FRONTAGE DESIGN - ALT.DWG

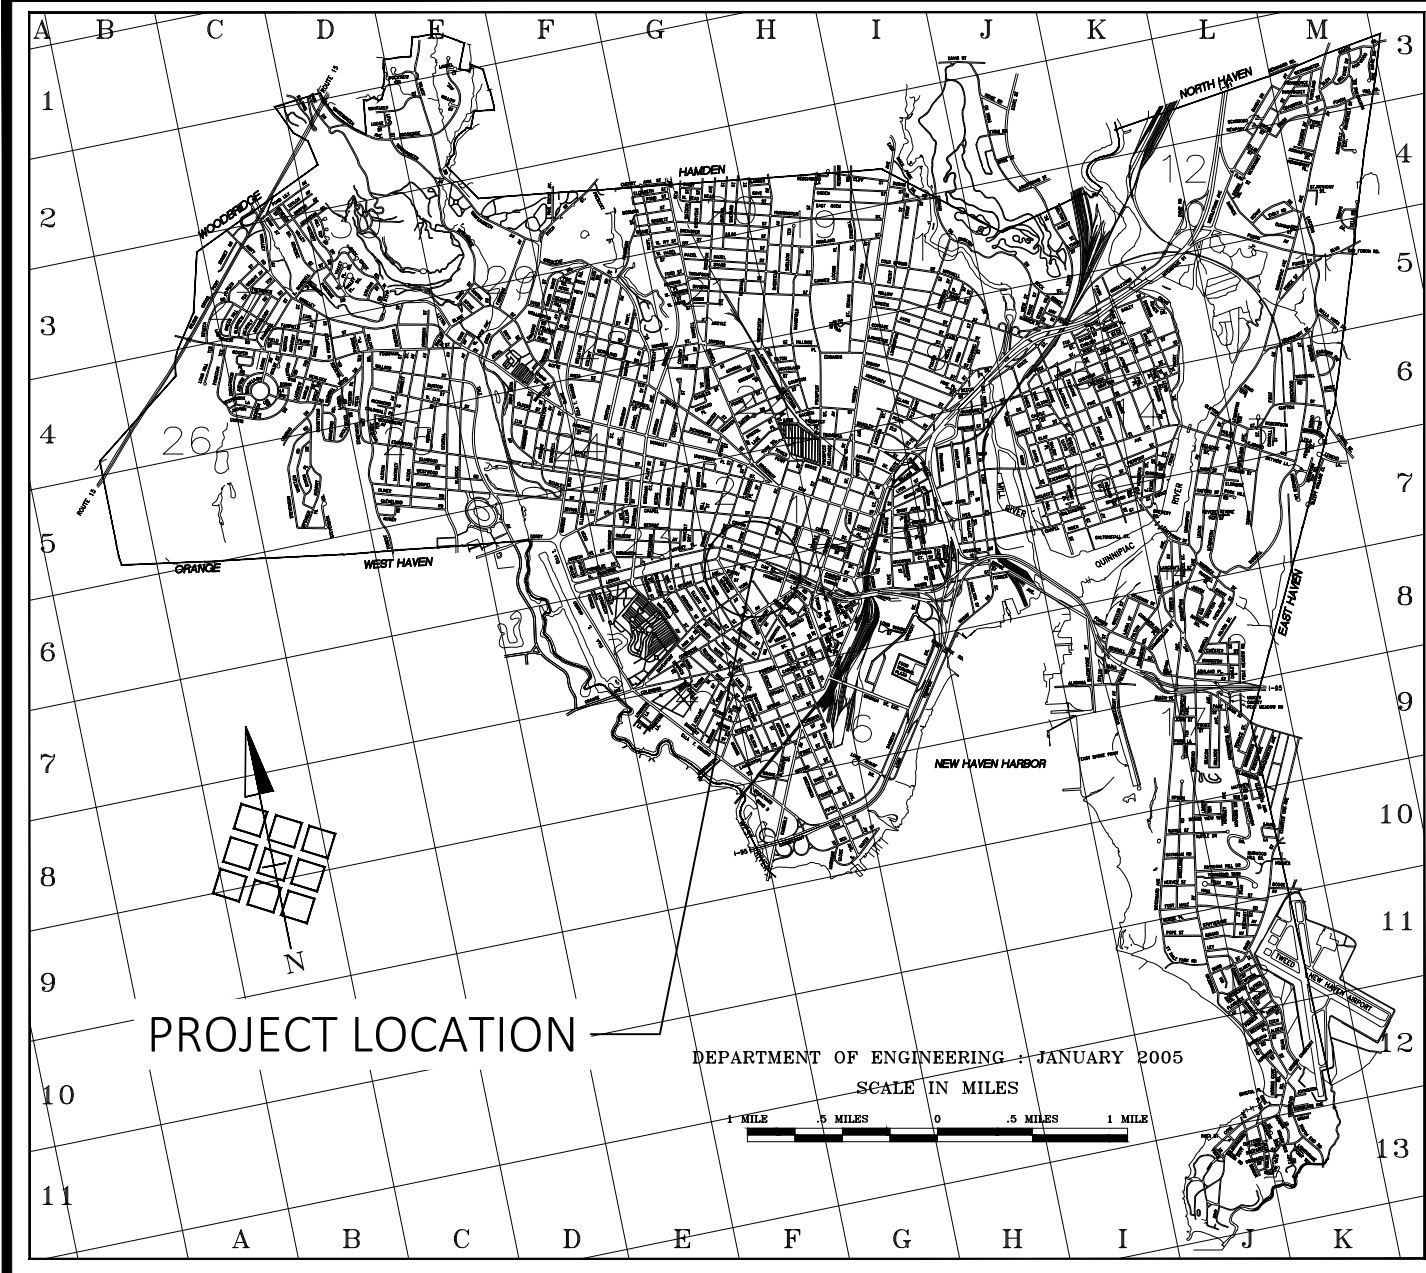


CITY OF NEW HAVEN DEPARTMENT OF ENGINEERING SOUTH FRONTAGE ROAD MAJOR CORRIDOR IMPROVEMENTS

PROJECT NUMBER 17-084-01
30% CONSTRUCTION DOCUMENTS

Sheet List Table	
Sheet Number	Sheet Title
1	COVER SHEET
C-1	SITE PLAN - DWIGHT ST TO PARK ST
C-2	SITE PLAN - YORK ST TO COLLEGE ST
C-3	SITE PLAN - YORK ST

HONORABLE JUSTIN M. ELICKER, MAYOR

GIOVANNI ZINN, P.E.
CITY ENGINEER

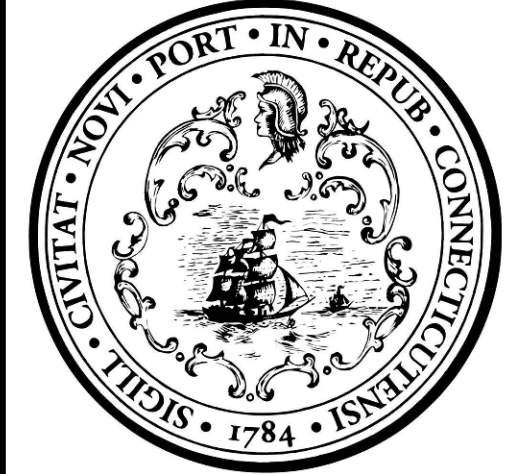


No.	Revision/Issue	Date



CITY OF NEW HAVEN
DEPARTMENT OF ENGINEERING

THE HONORABLE JUSTIN M. ELICKER, MAYOR
GIOVANNI ZINN, P.E., CITY ENGINEER

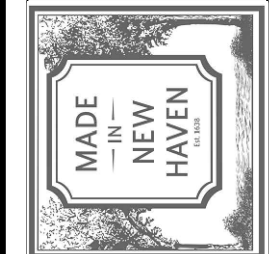

Project Name and Address
SOUTH FRONTAGE ROAD
MAJOR CORRIDOR IMPROVEMENTS

Drawn By: A. WEBER
Designed By: A. WEBER
Date: 1/5/2023
Project Number: 17-084-01


Professional Seal

CITY OF NEW HAVEN
CONNECTICUT
APPROVED:

GIOVANNI ZINN, P.E. DATE

Sheet Title: COVER
Sheet Number: 1

C:\USERS\ADMIN\CITY OF NEW HAVEN, CT\ENGINEERING DEPARTMENT - PROJECTS\17-084-01 SOUTH FRONTAGE ROAD PEDESTRIAN SAFETY IMP\DRAWINGS\SOUTH FRONTAGE DESIGN - ALT.DWG

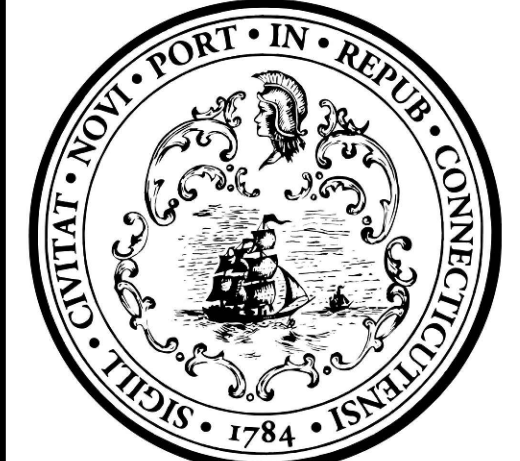

No.	Revision/Issue	Date



CITY OF NEW HAVEN
DEPARTMENT OF ENGINEERING

THE HONORABLE JUSTIN M. ELICKER, MAYOR
GIOVANNI ZINN, P.E., CITY ENGINEER

Project Name and Address
**SOUTH FRONTAGE ROAD
MAJOR CORRIDOR
IMPROVEMENTS**


Drawn By: A. WEBER
Designed By: A. WEBER
Date: 1/5/2023
Project Number: 17-084-01

Professional Seal

Sheet Title: **SITE PLAN
DWIGHT ST TO PARK ST**

Sheet Number: **C-1**

C:\USERS\ADAMW\CITY OF NEW HAVEN, CT\ENGINEERING DEPARTMENT - PROJECTS\17-084-01 SOUTH FRONTAGE ROAD PEDESTRIAN SAFETY IMP\DRAWINGS\SOUTH FRONTAGE DESIGN - ALT.DWG

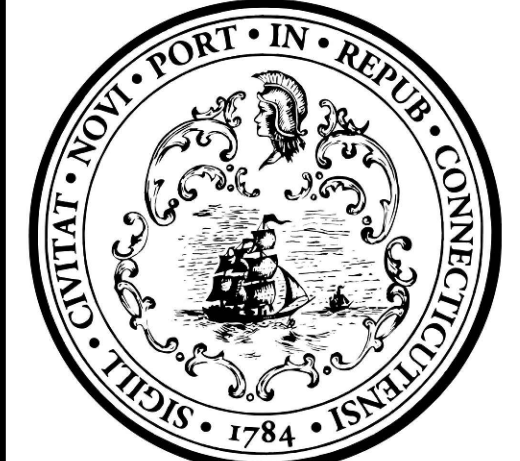


No.	Revision/Issue	Date



CITY OF NEW HAVEN
DEPARTMENT OF ENGINEERING

THE HONORABLE JUSTIN M. ELICKER, MAYOR
GIOVANNI ZINN, P.E., CITY ENGINEER

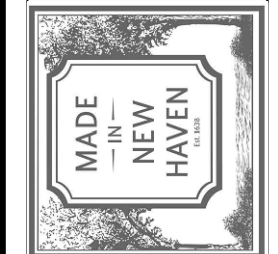


Project Name and Address
**SOUTH FRONTAGE ROAD
MAJOR CORRIDOR IMPROVEMENTS**



Drawn By: A. WEBER
Designed By: A. WEBER
Date: 1/5/2023
Project Number: 17-084-01

Professional Seal

Sheet Title: **SITE PLAN
YORK ST TO COLLEGE ST**
Sheet Number

C-2

 

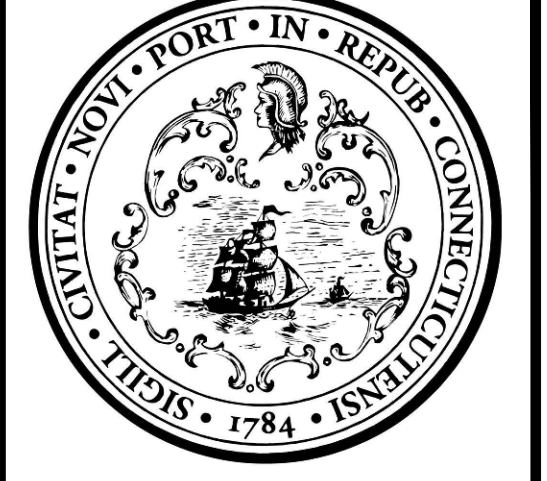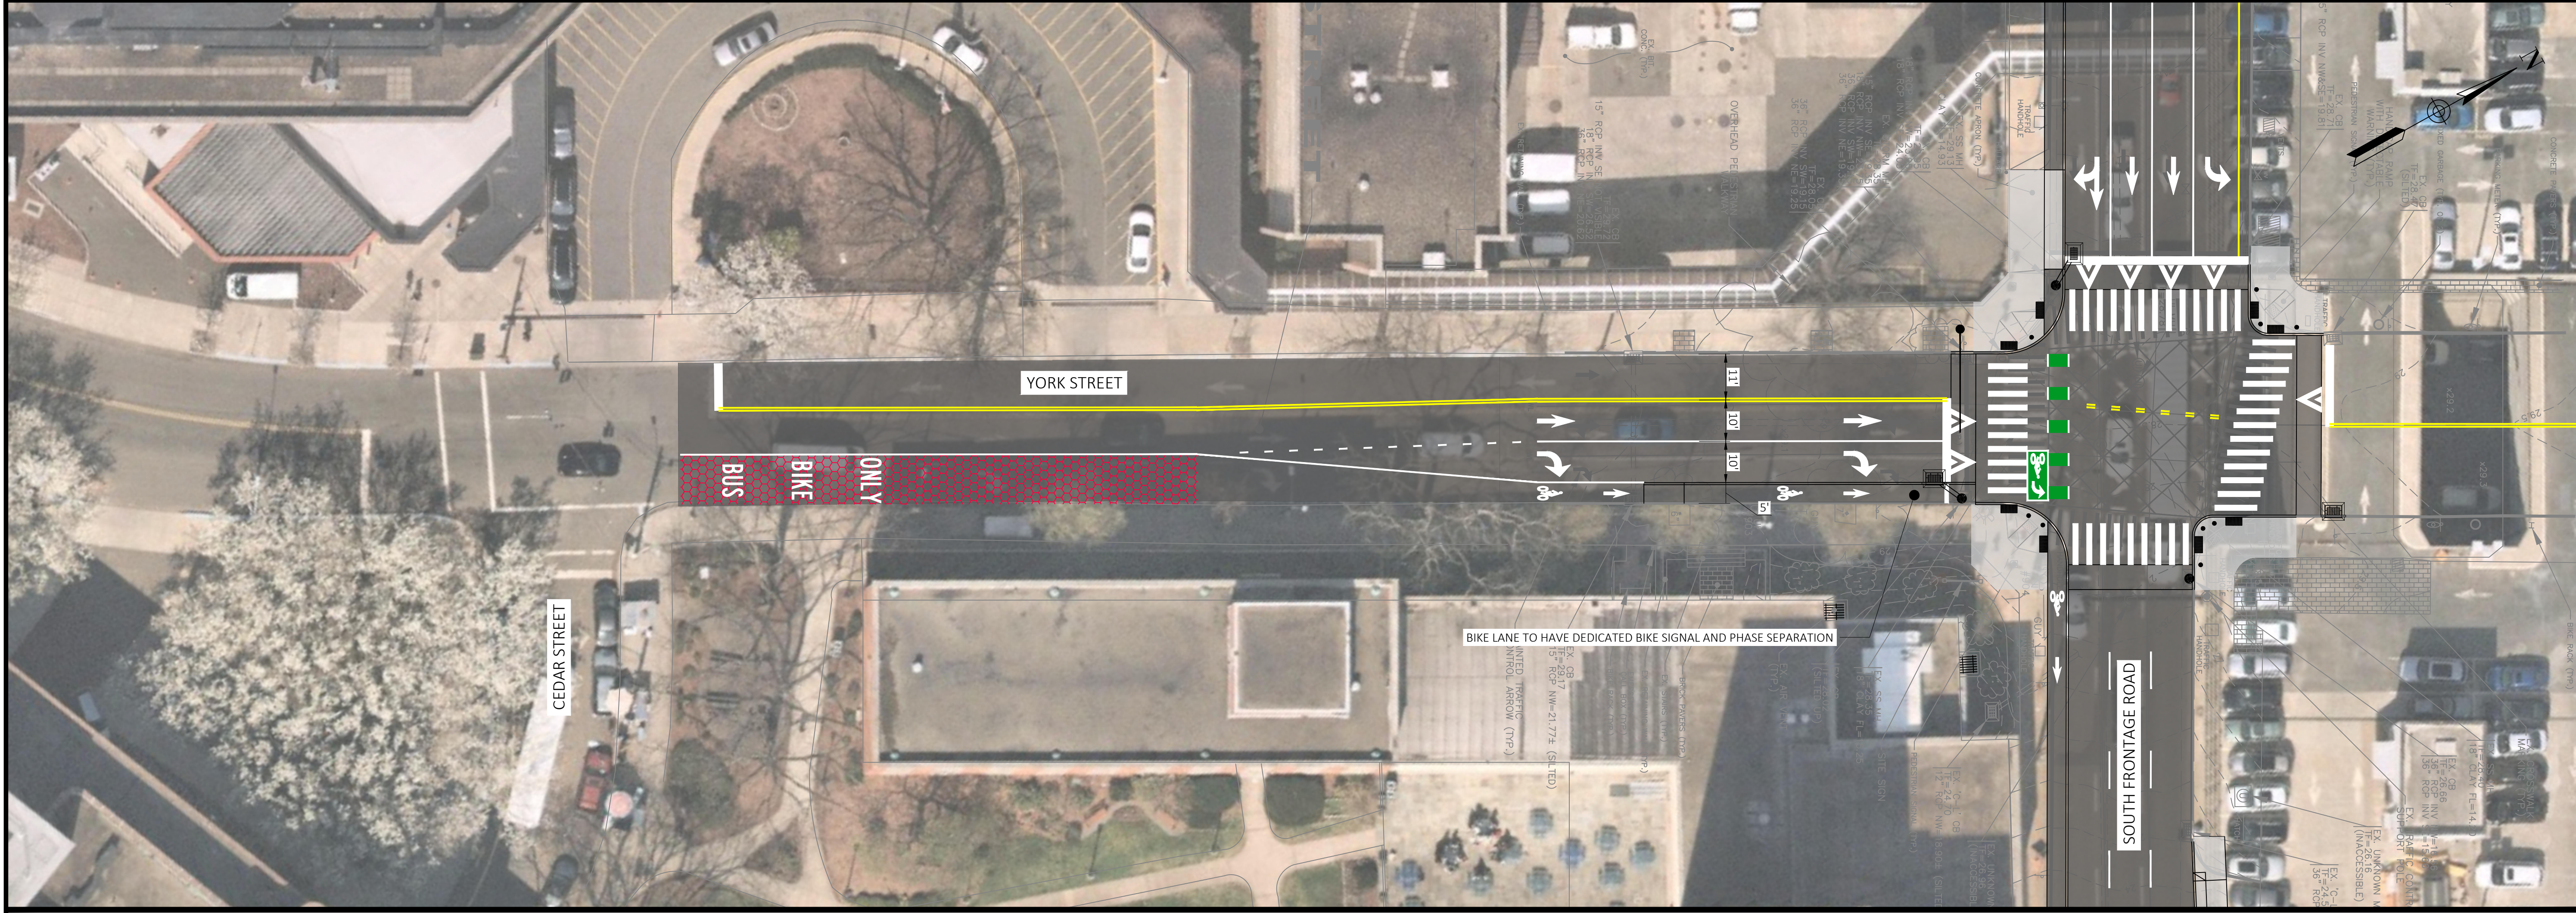

No.	Revision/Issue	Date



CITY OF NEW HAVEN
DEPARTMENT OF ENGINEERING

THE HONORABLE JUSTIN M. ELICKER, MAYOR
GIOVANNI ZINN, P.E., CITY ENGINEER

Project Name and Address
**SOUTH FRONTAGE ROAD
MAJOR CORRIDOR
IMPROVEMENTS**

Drawn By: **A. WEBER**
Designed By: **A. WEBER**
Date: **1/5/2023**
Project Number: **17-084-01**

Professional Seal

Sheet Title: **SITE PLAN
YORK ST**
Sheet Number: **C-3**