


EXISTING PARTIAL PLAN

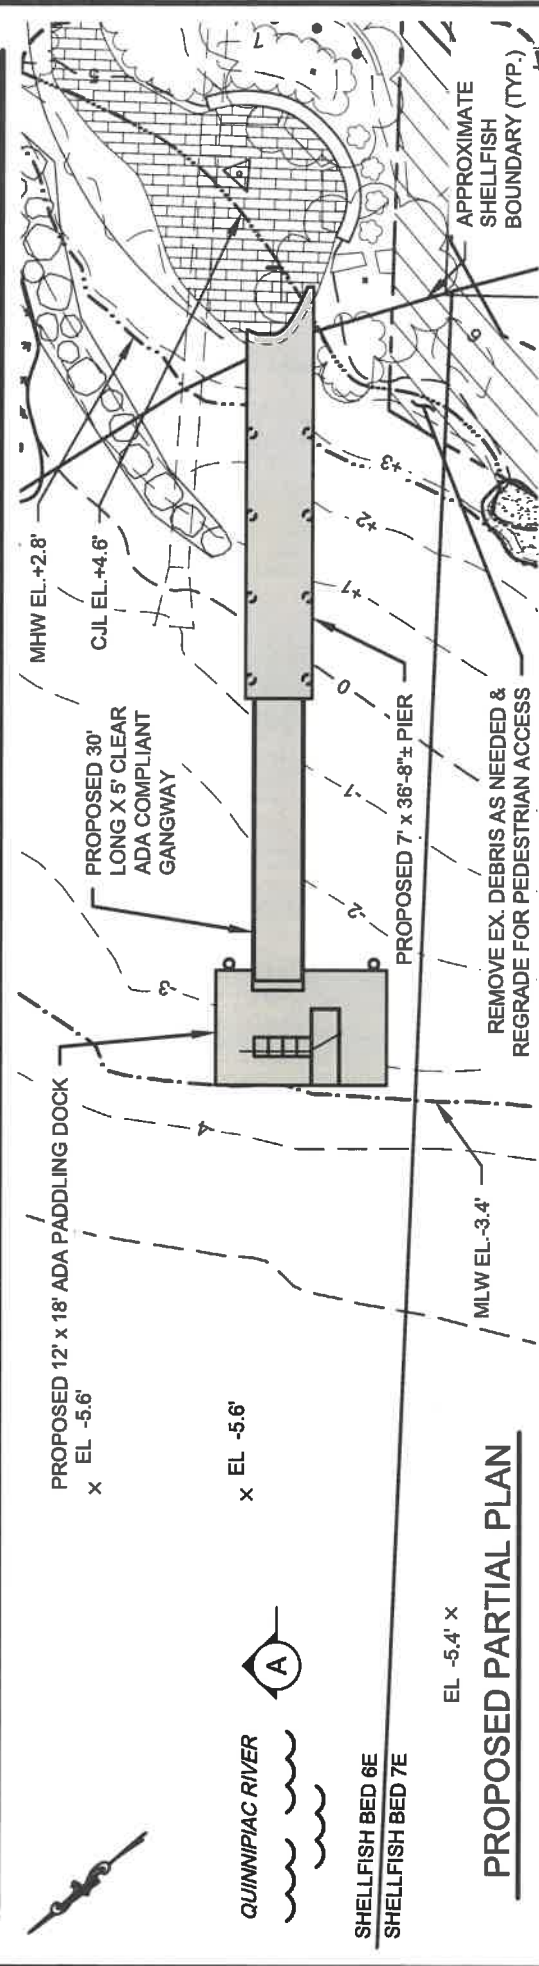

PROPOSED PARTIAL PLAN

SEAL:	Rev: 3	Date: 10-16-2023
	Checked By: CLW / JBA	Drawn By: ADS / JCM
	Datum: NAVD 88	Scale: 1"=20'
Project No.: 2023064	Project No.: 2023064	Drawing No.: 6 of 7

Prepared For: **CITY OF NEW HAVEN**
ENGINEERING DEPARTMENT
200 ORANGE STREET, STE 503
NEW HAVEN, CT 06510


Project: **CLIFTON STREET BOAT LAUNCH**
FOOT OF CLIFTON STREET
NEW HAVEN, CT 06513


RACE
COASTAL ENGINEERING
 611 Access Road Stratford, CT 06615
 Tel: 203-377-0663 racecoastal.com

ALL RIGHTS RESERVED.
 ©2023 RACE COASTAL ENGINEERING, INC.


NOT FOR CONSTRUCTION
 FOR REGULATORY REVIEW ONLY

NOT VALID WITHOUT ENGINEER'S SEAL

 

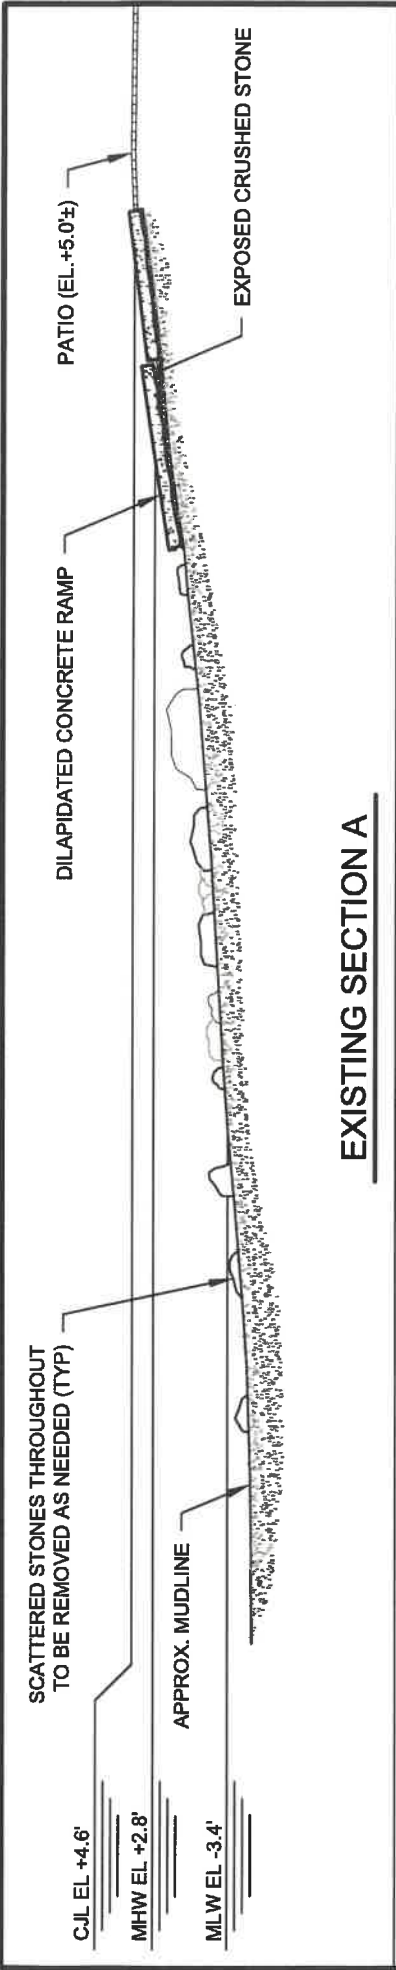

EXISTING SECTION A

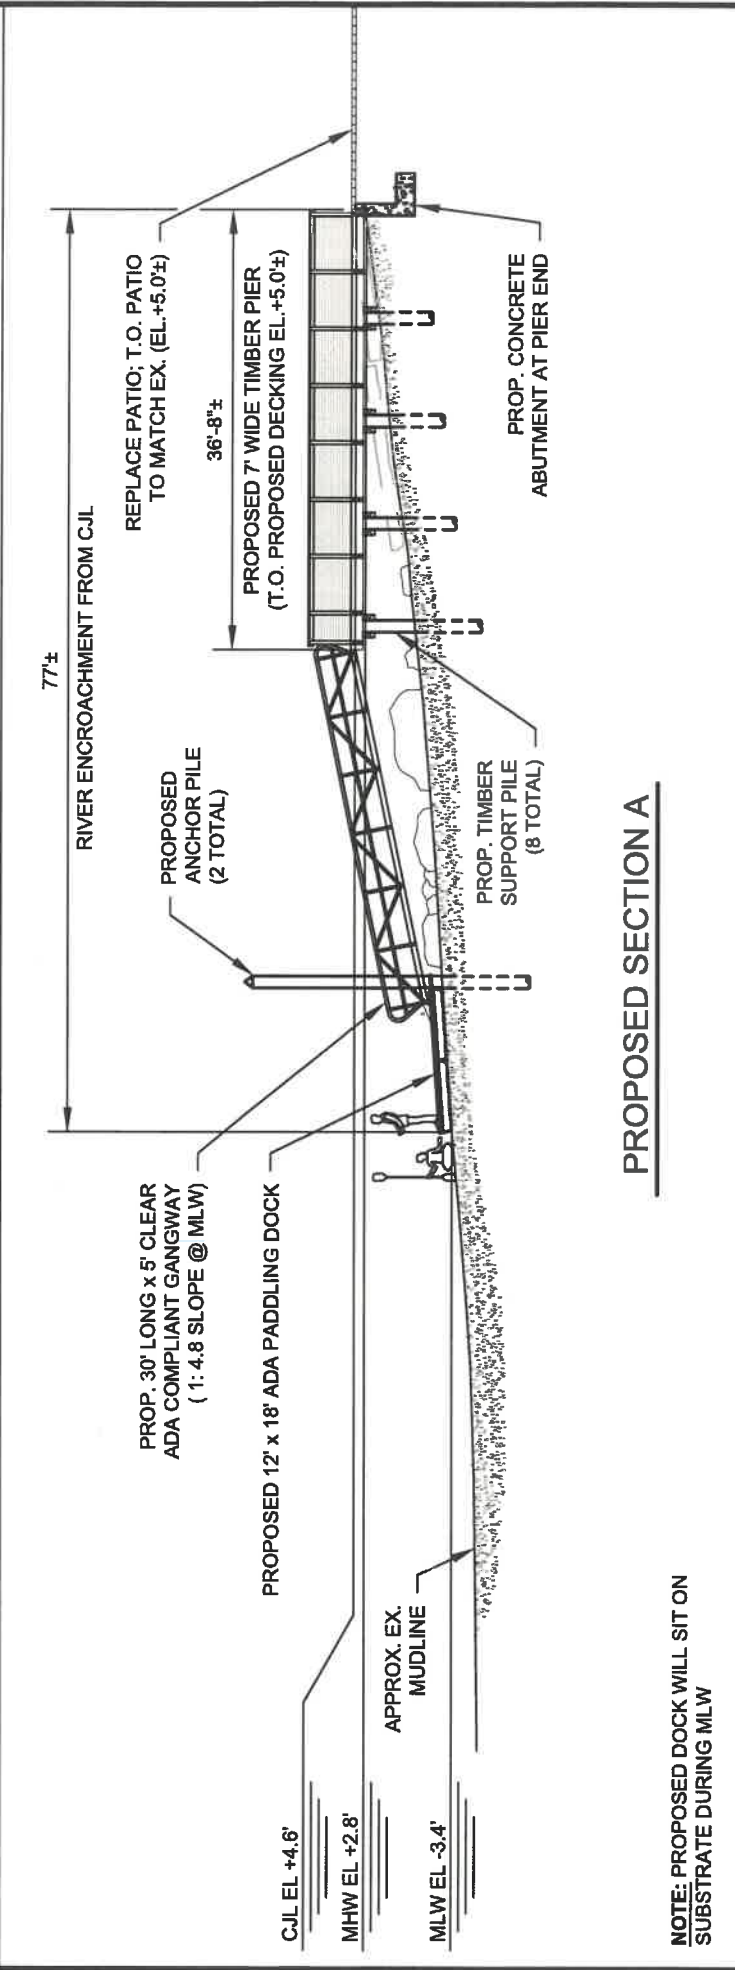



PROPOSED SECTION A

NOTE: PROPOSED DOCK WILL SIT ON SUBSTRATE DURING MLW

 RACE COASTAL ENGINEERING 611 Access Road Stratford, CT 06615 Tel: 203-377-0663 racecoastal.com	Prepared For: CITY OF NEW HAVEN ENGINEERING DEPARTMENT 200 ORANGE STREET, STE 503 NEW HAVEN, CT 06510	Date: 10-16-2023 Drawn By: CLW / JBA Datum: NAVD 88 Project No.: 2023064	Rev.: 3 5-29-2024 Checked By: ADS / JCM Scale: 1/16"=1' Drawing No.: 7 of 7
	Project: CLIFTON STREET BOAT LAUNCH FOOT OF CLIFTON STREET NEW HAVEN, CT 06513	SEAL:	



C:\USERS\MSIROWICH\CITY OF NEW HAVEN, CT\ENGINEERING DEPARTMENT - DOCUMENTS\PROJECTS\22-090-01 CLIFTON ST BOAT LAUNCH\DRAWING\SITE PLAN.DWG

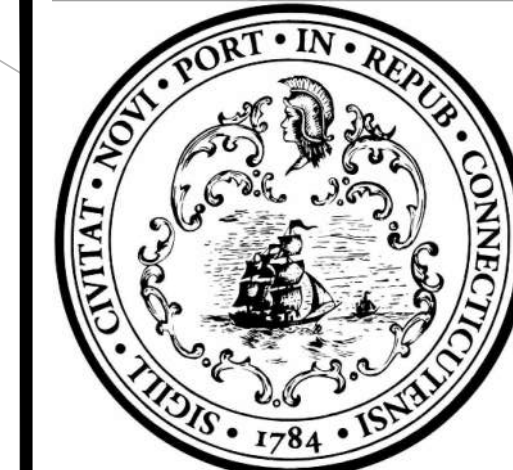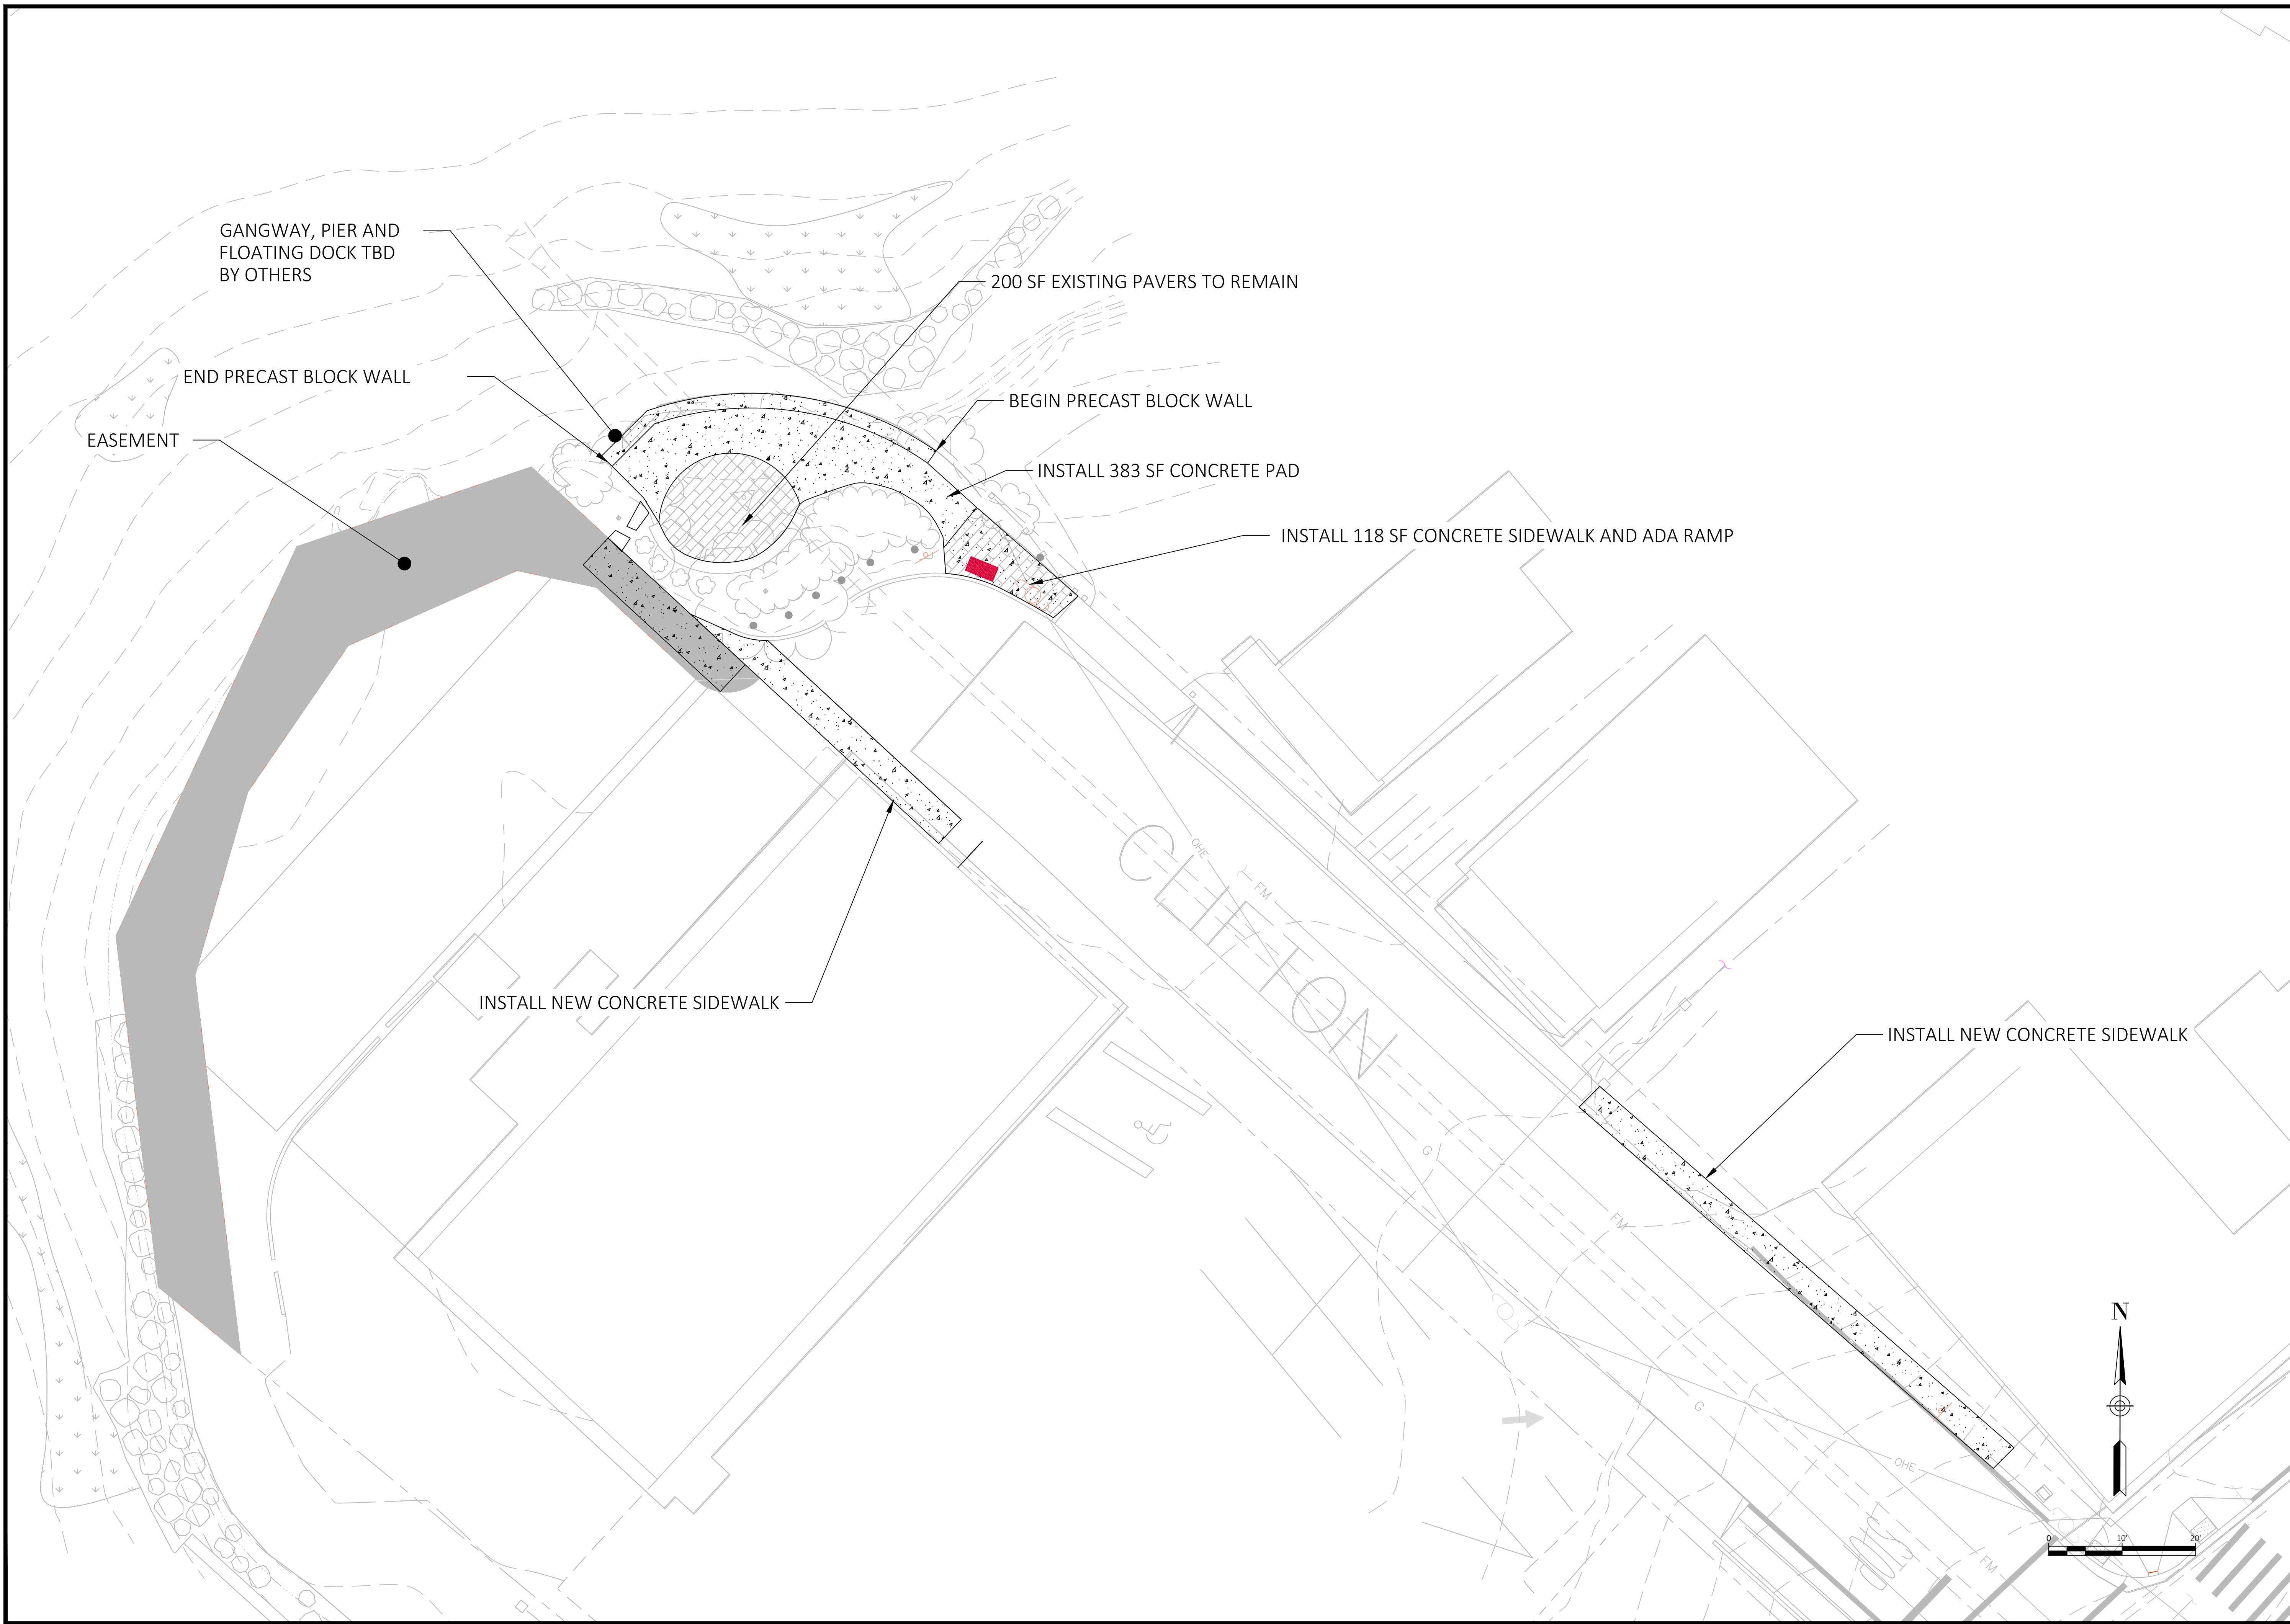

No.	Revision/Issue	Date



CITY OF NEW HAVEN
DEPARTMENT OF ENGINEERING

THE HONORABLE JUSTIN M. ELICKER, MAYOR
GIOVANNI ZINN, P.E., CITY ENGINEER



Project Name and Address
CLIFTON ST
BOAT LAUNCH

Drawn By
M. SIROWICH

Designed By
M. SIROWICH

Date
7/17/2023



Project Number
22-090-01

Professional Seal


Sheet Title
PROPOSED SITE PLAN

Sheet Number

SP-1

 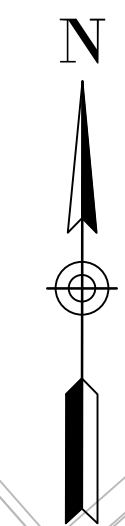

C:\USERS\MSIROWICH\CITY OF NEW HAVEN, CT\ENGINEERING DEPARTMENT - DOCUMENTS\PROJECTS\22-090-01 CLIFTON ST BOAT LAUNCH\DRAWING\DEMO PLAN.DWG

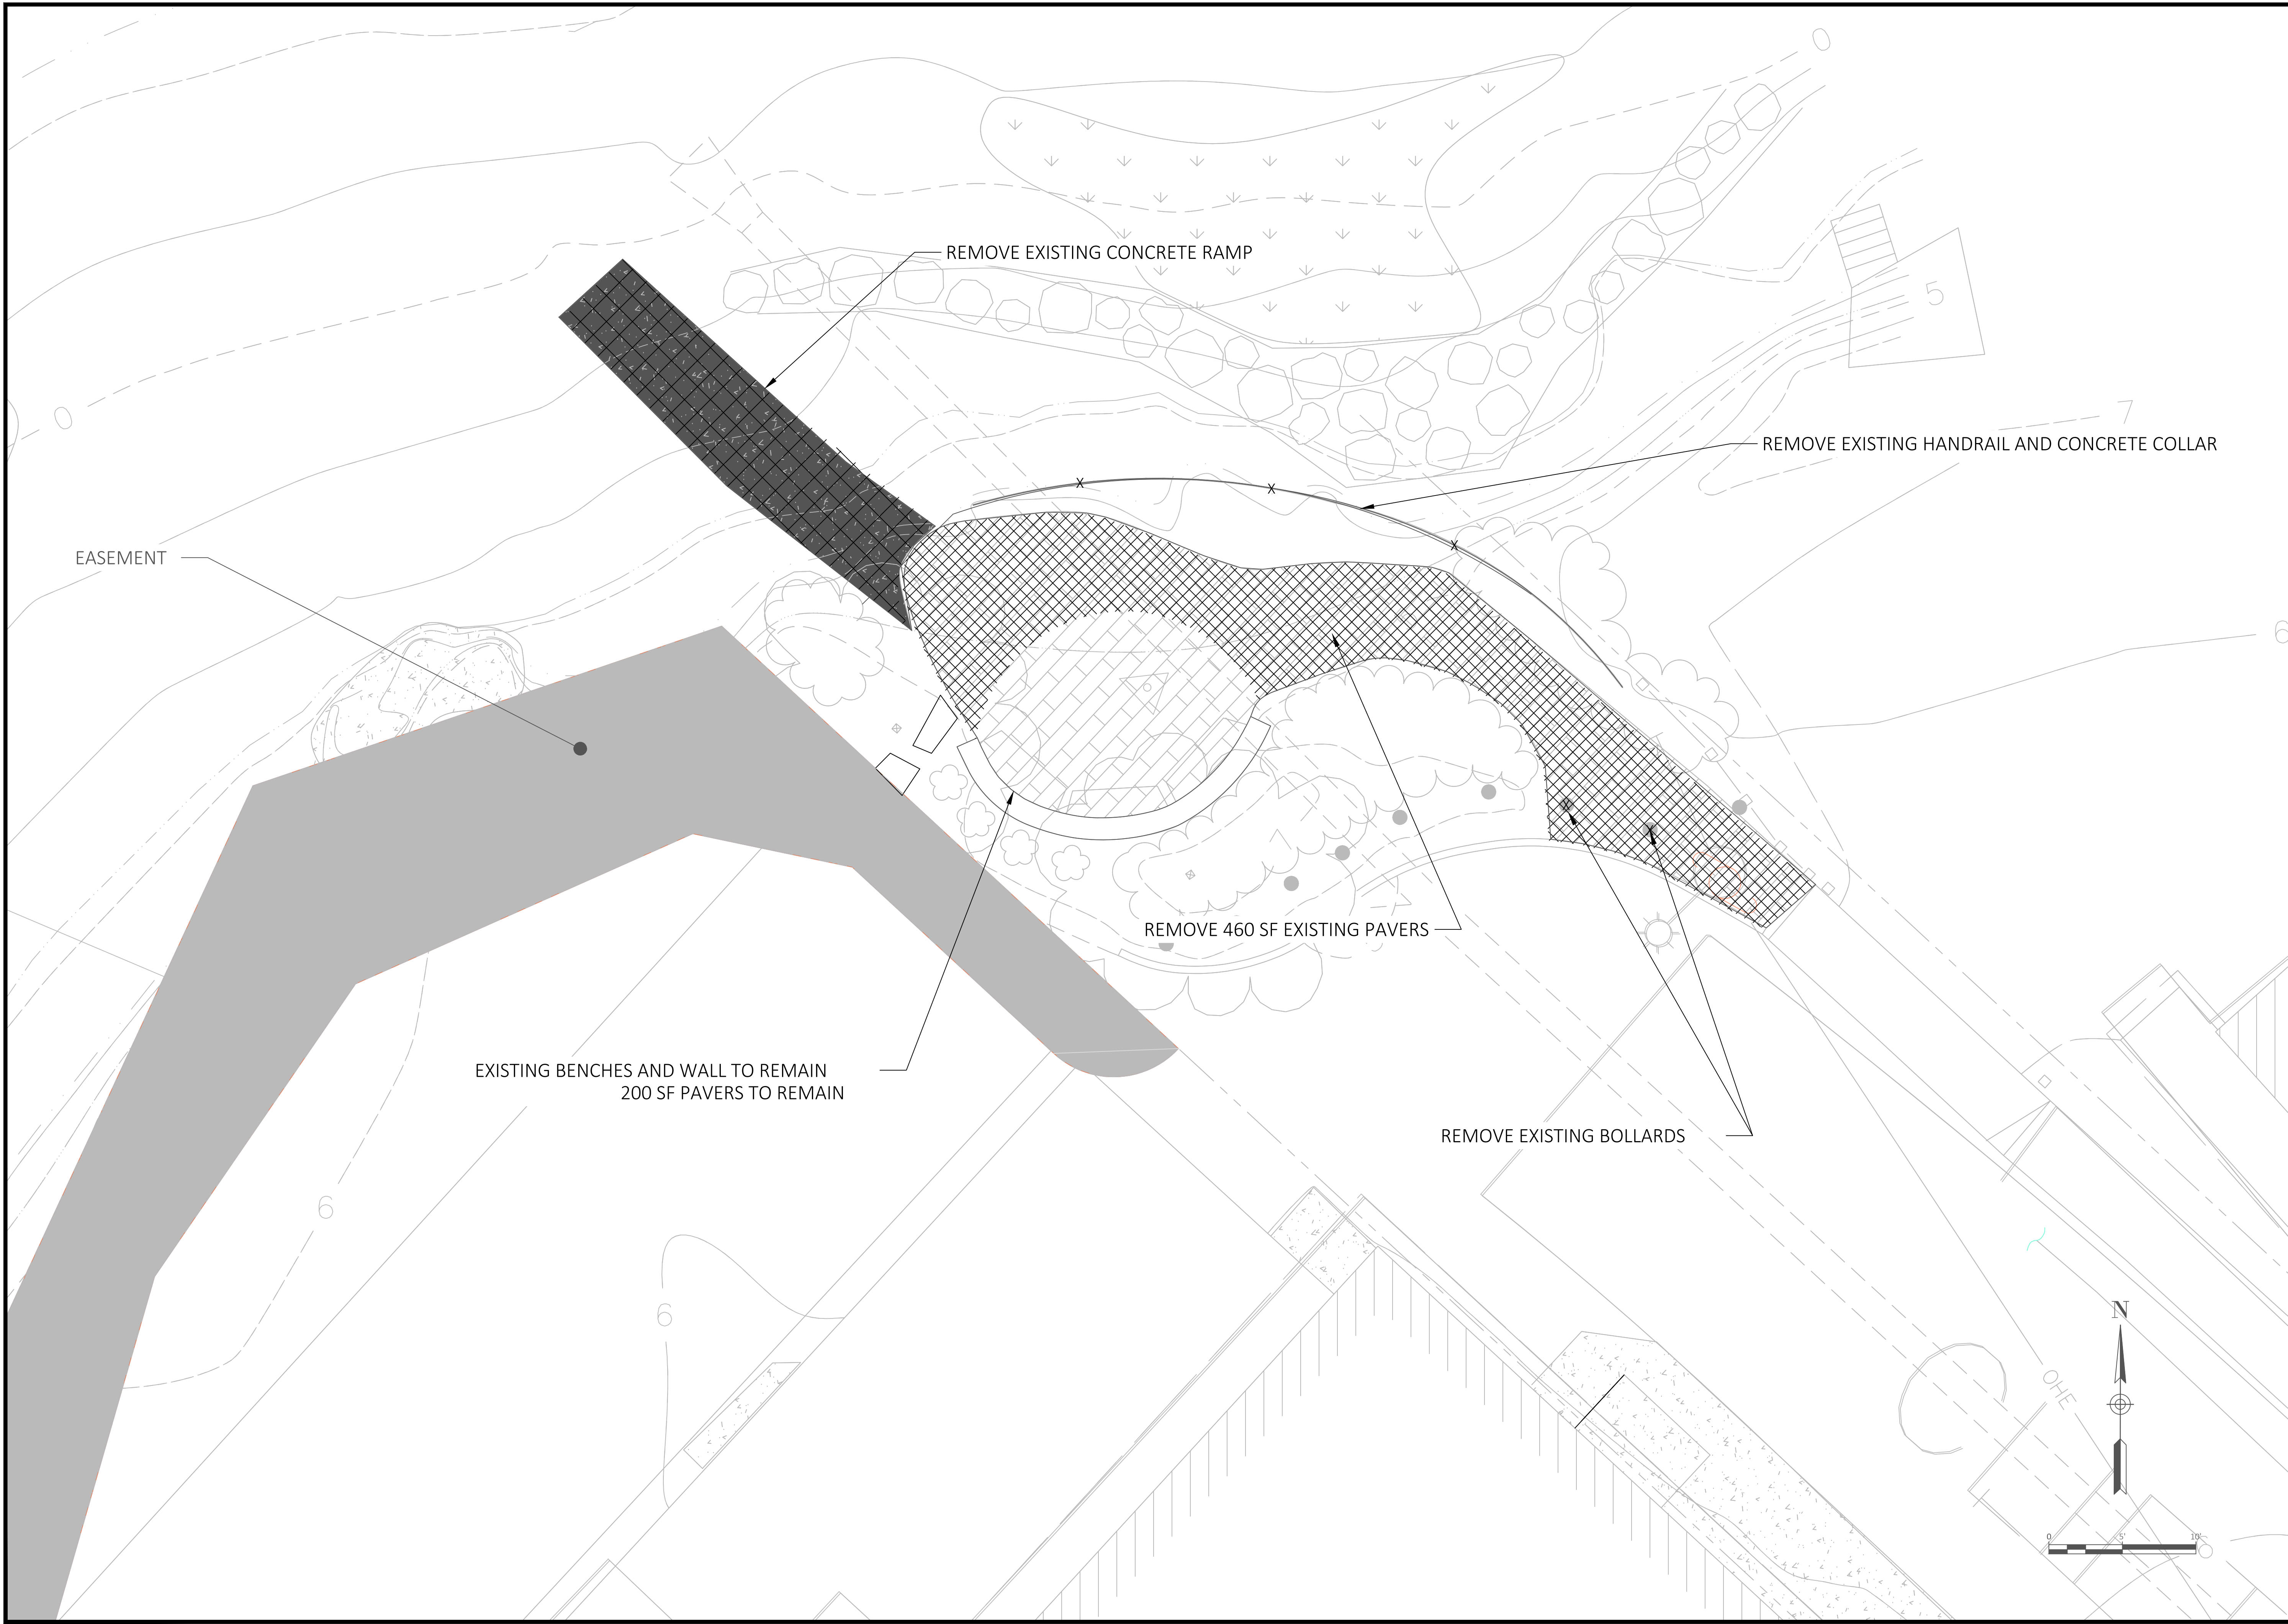

No.	Revision/Issue	Date



CITY OF NEW HAVEN
DEPARTMENT OF ENGINEERING

THE HONORABLE JUSTIN M. ELICKER, MAYOR
GIOVANNI ZINN, P.E., CITY ENGINEER



Project Name and Address:
CLIFTON ST BOAT LAUNCH
QUINNIPIAC RIVER


Drawn By: M. SIROWICH
Designed By: M. SIROWICH
Date: 7/21/2023
Project Number: 22-090-01

Professional Seal

Sheet Title: **DEMOLITION PLAN**
Sheet Number

D-1

C:\USERS\SIROWICH\CITY OF NEW HAVEN, CT\ENGINEERING DEPARTMENT - DOCUMENTS\PROJECTS\22-090-01 CLIFTON ST BOAT LAUNCH\DRAWING\GRADING PLAN.DWG

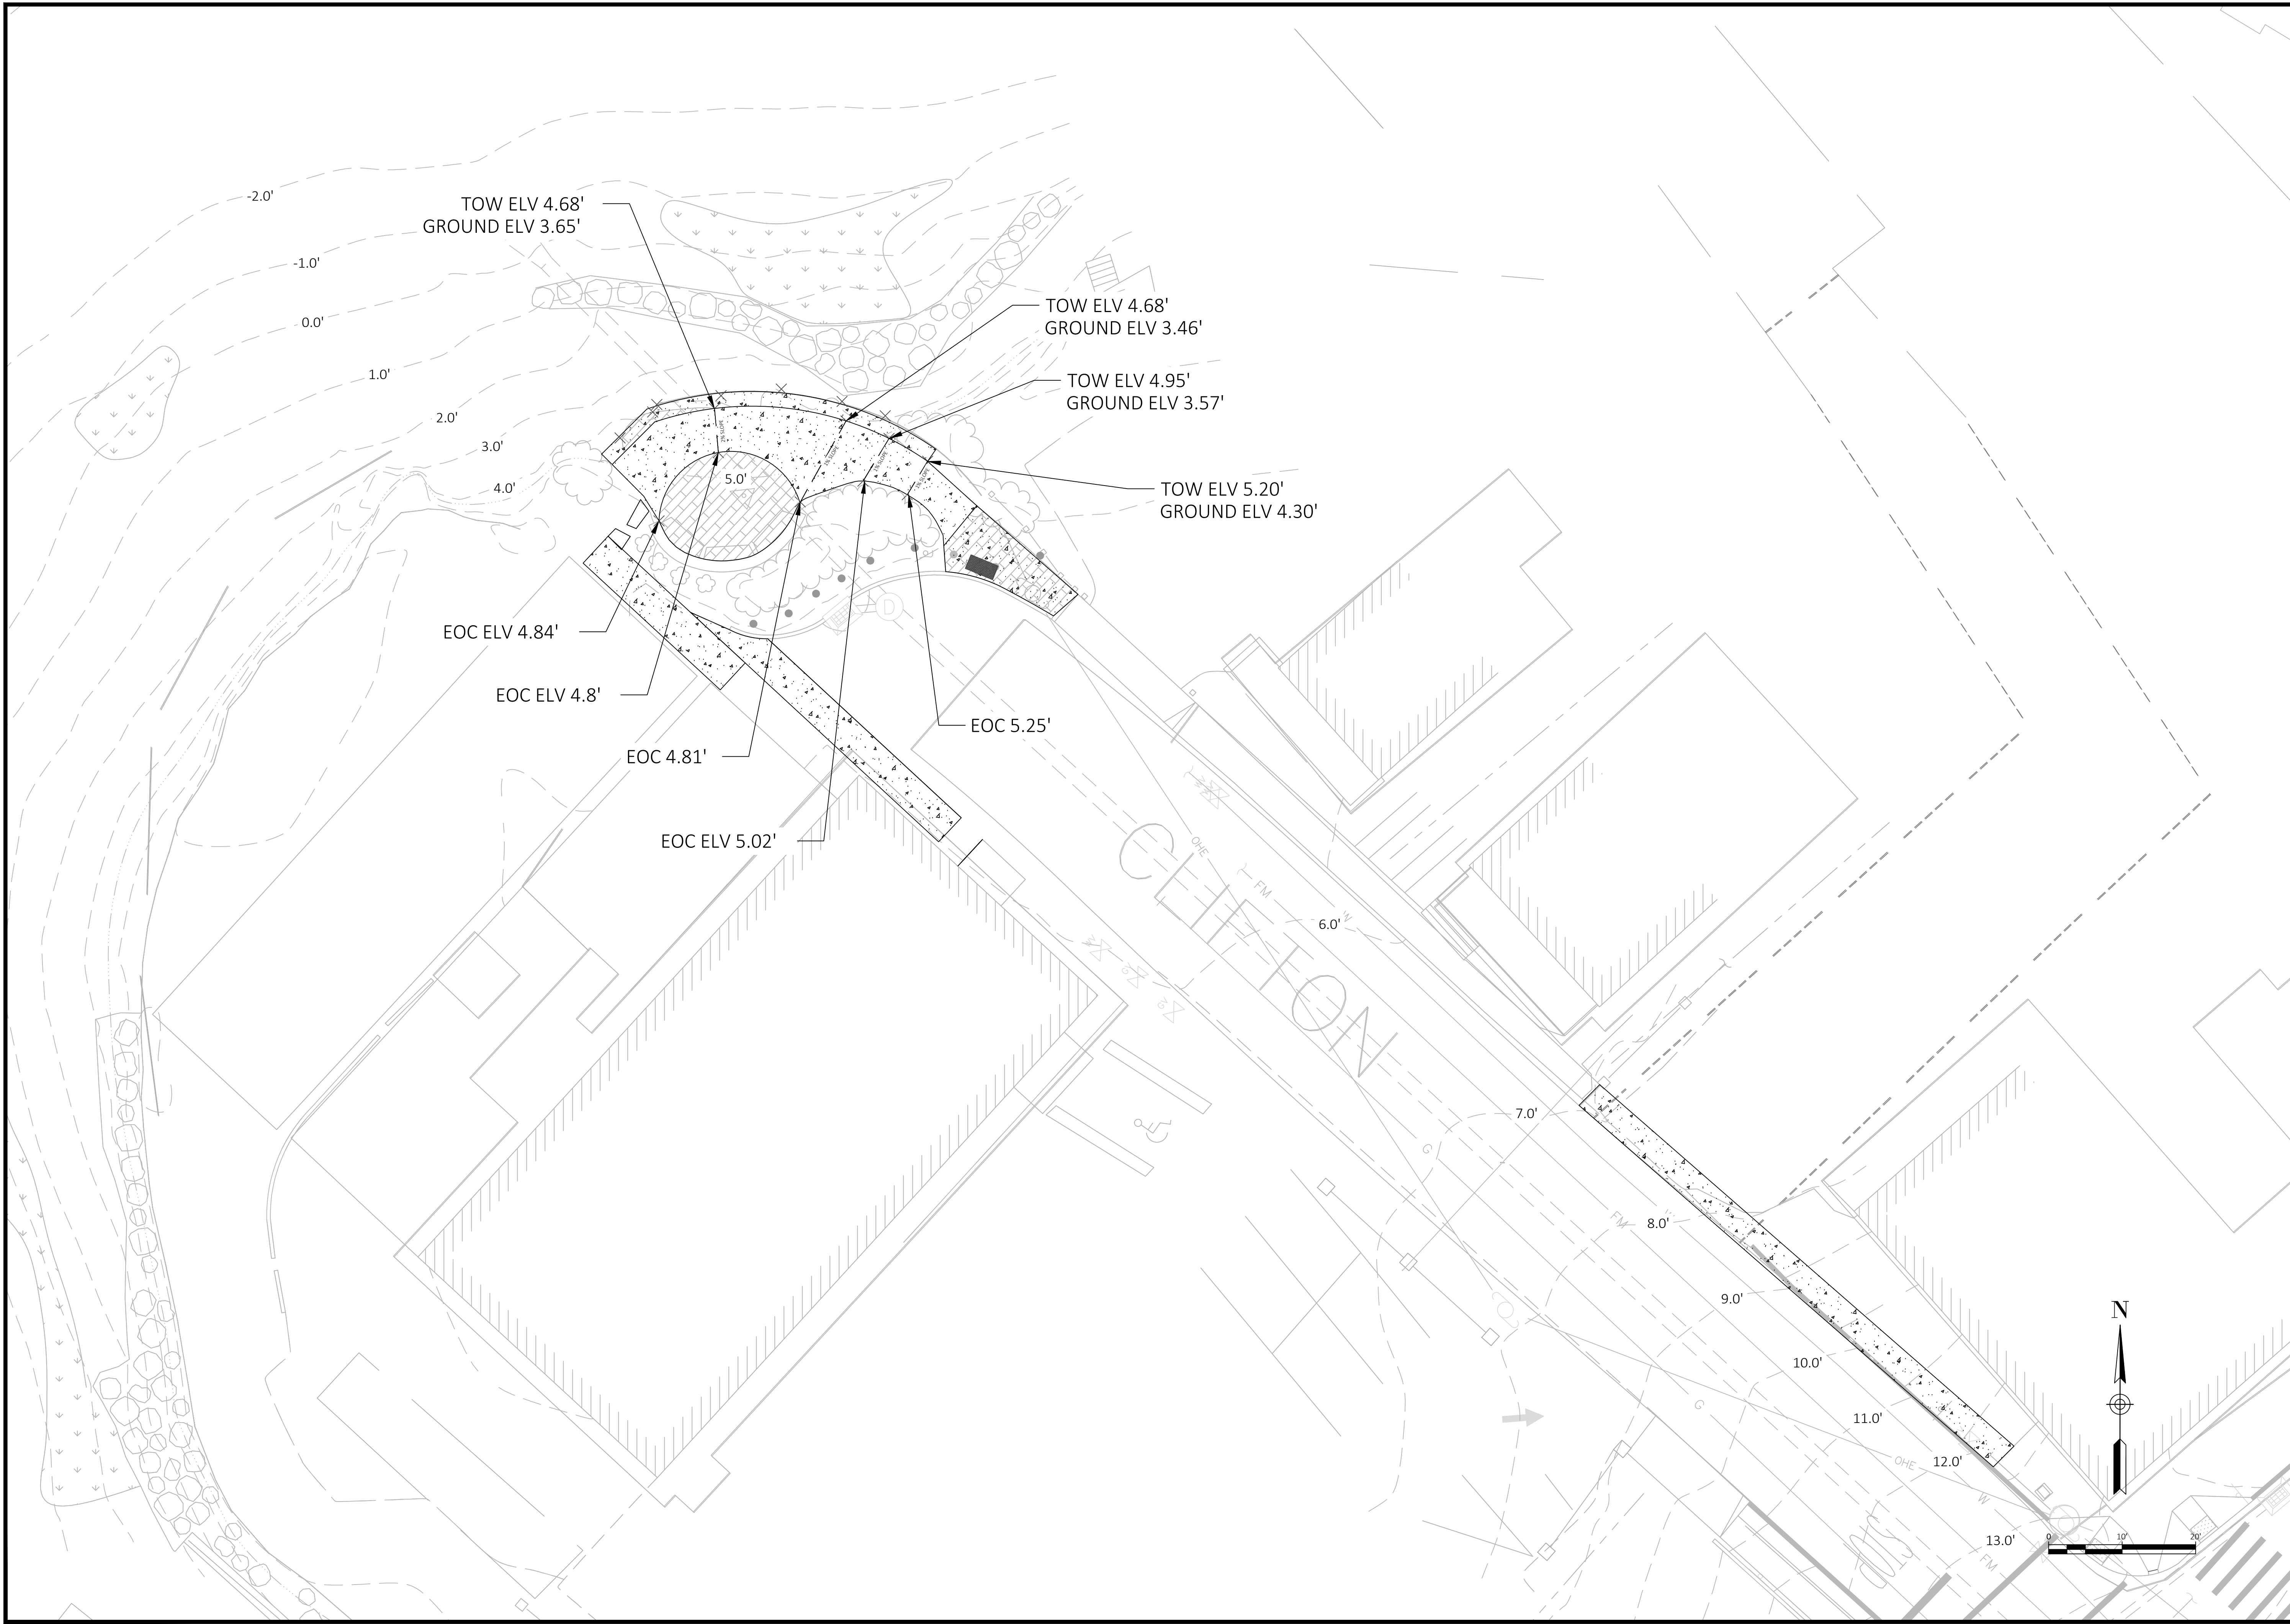

No.	Revision/Issue	Date



CITY OF NEW HAVEN
DEPARTMENT OF ENGINEERING

THE HONORABLE JUSTIN M. ELICKER, MAYOR
GIOVANNI ZINN, P.E., CITY ENGINEER

Project Name and Address
CLIFTON ST
BOAT LAUNCH

Drawn By M. SIROWICH
Designed By M. SIROWICH
Date 10/3/2023
Project Number 22-090-01

Professional Seal

Sheet Title GRADING PLAN
Sheet Number GR-1