


BIKE LANE MARKINGS

NOT TO SCALE

NOTE:

THE BIKE LANE SYMBOL AND ARROW SHALL BE PLACED 25 FEET FROM THE BEGINNING OR END OF THE SOLID WHITE LINE IN THE BIKE LANE AT AN INTERSECTION. IF THE BIKE LANE IS CONTINUOUS THROUGH AN INTERSECTION, PLACE BIKE LANE MARKING 25 FEET PAST THE AWAY EDGE OF THE INTERSECTING STREET. SPACE INTERMEDIATE SYMBOL PAIRS AT APPROXIMATELY 300 FOOT INTERVALS. 4" SOLID WHITE LINE (SWL) MAY BE OMITTED IF BIKE LANE IS ADJACENT TO CURB.

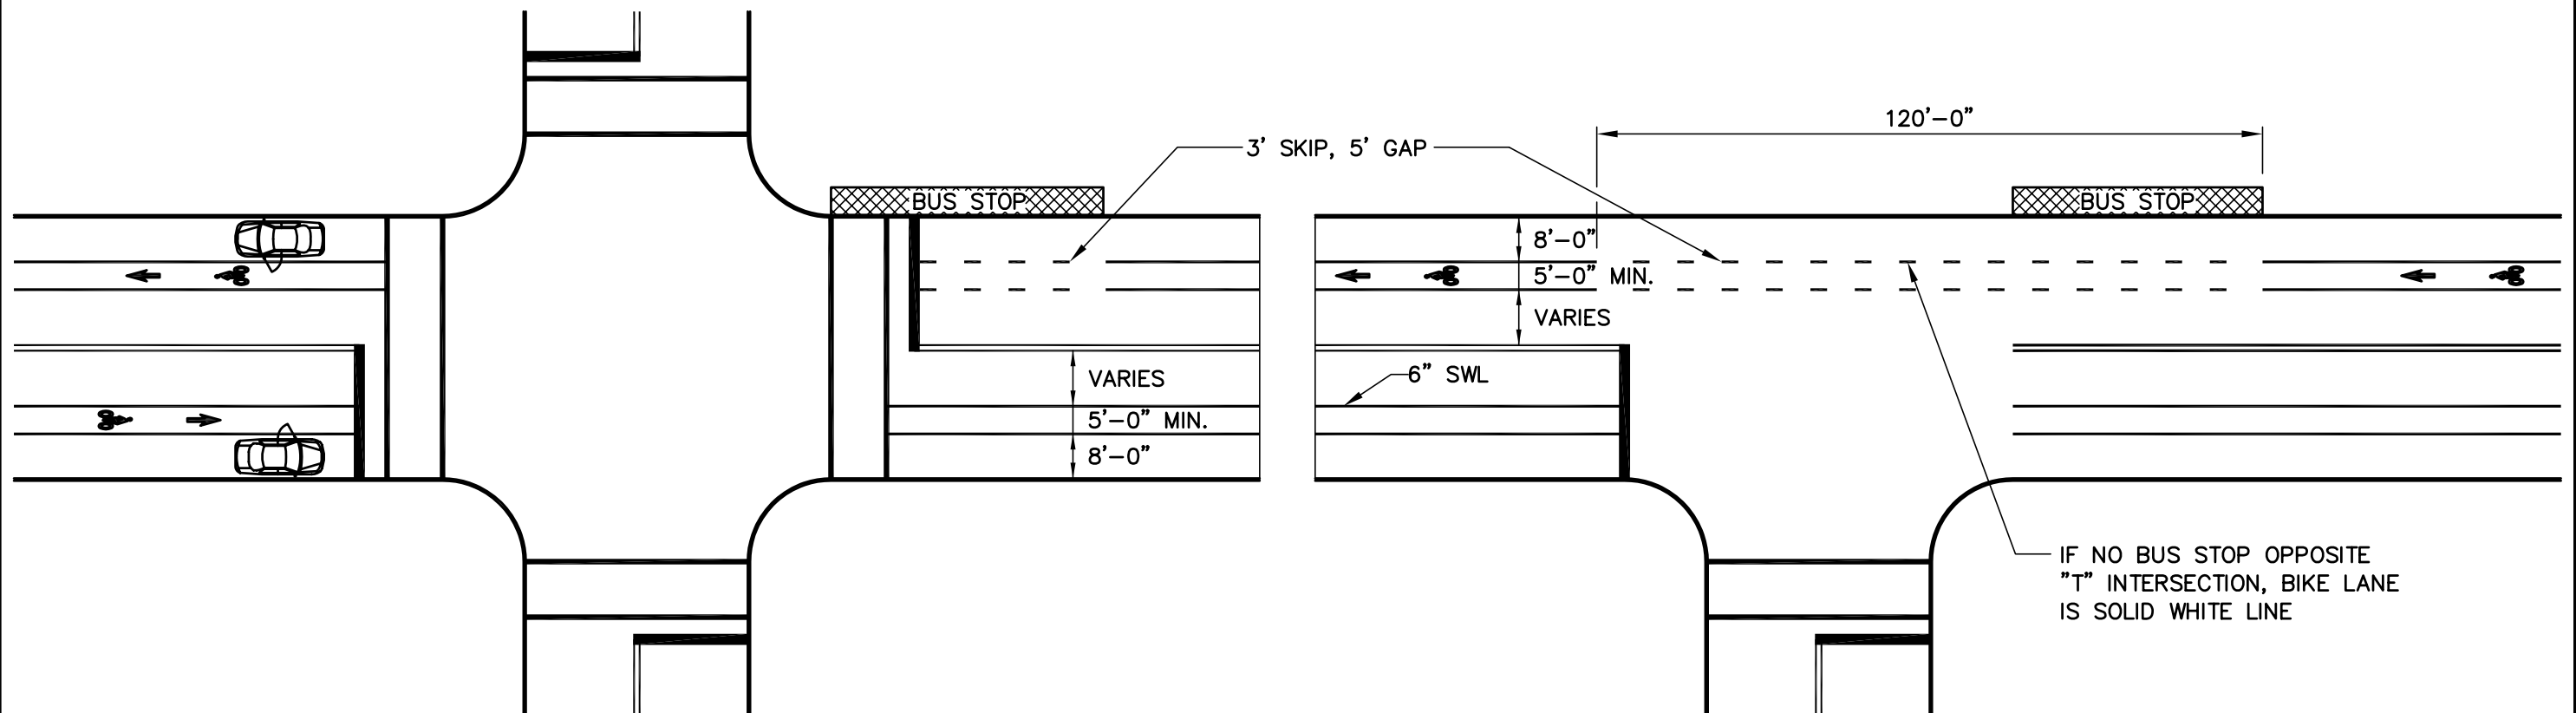

FOUR WAY INTERSECTION

BIKE LANE DETAIL PLAN

SCALE: 1"=30'

"T" TYPE INTERSECTION

NOTES:

- BICYCLE PAVEMENT MARKINGS AND SIGNAGE SHALL FOLLOW MUTCD GUIDELINES AND REQUIREMENTS. SYMBOLS REPRESENT EXAMPLES APPLICABLE IN NEW HAVEN AS APPROPRIATE. SEE SHEET STD-NH-29C FOR BIKE LANE DETAILS.

IF NO BUS STOP OPPOSITE "T" INTERSECTION, BIKE LANE IS SOLID WHITE LINE