


SECTION A-A

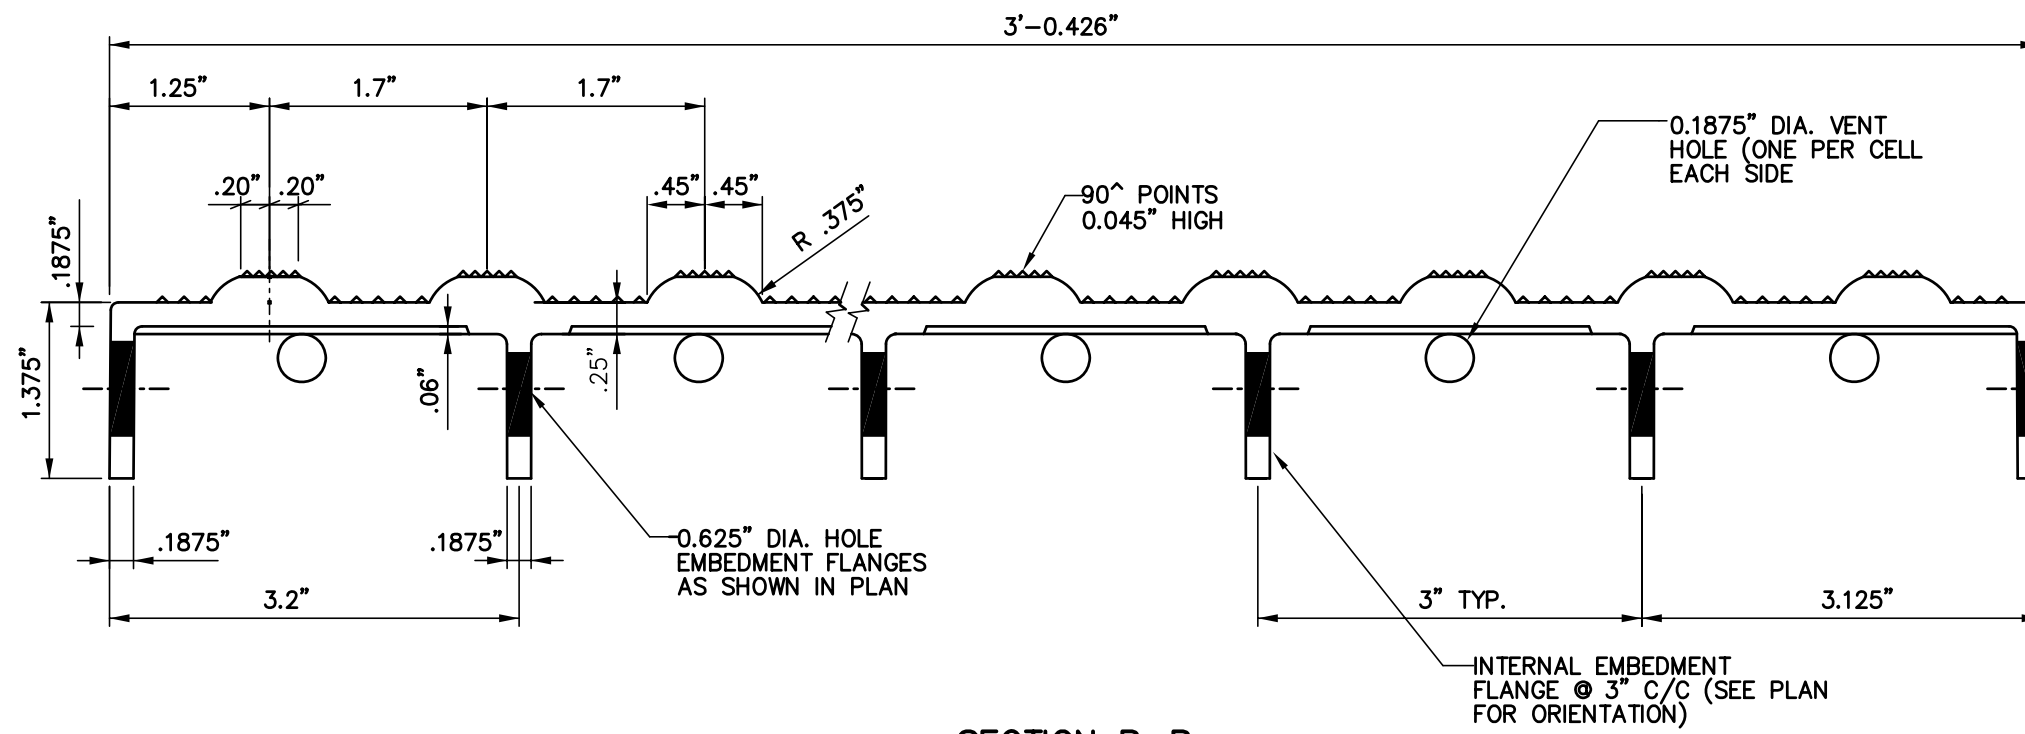

SECTION B-B

DETECTABLE WARNING SURFACE

SCALE: NOT TO SCALE